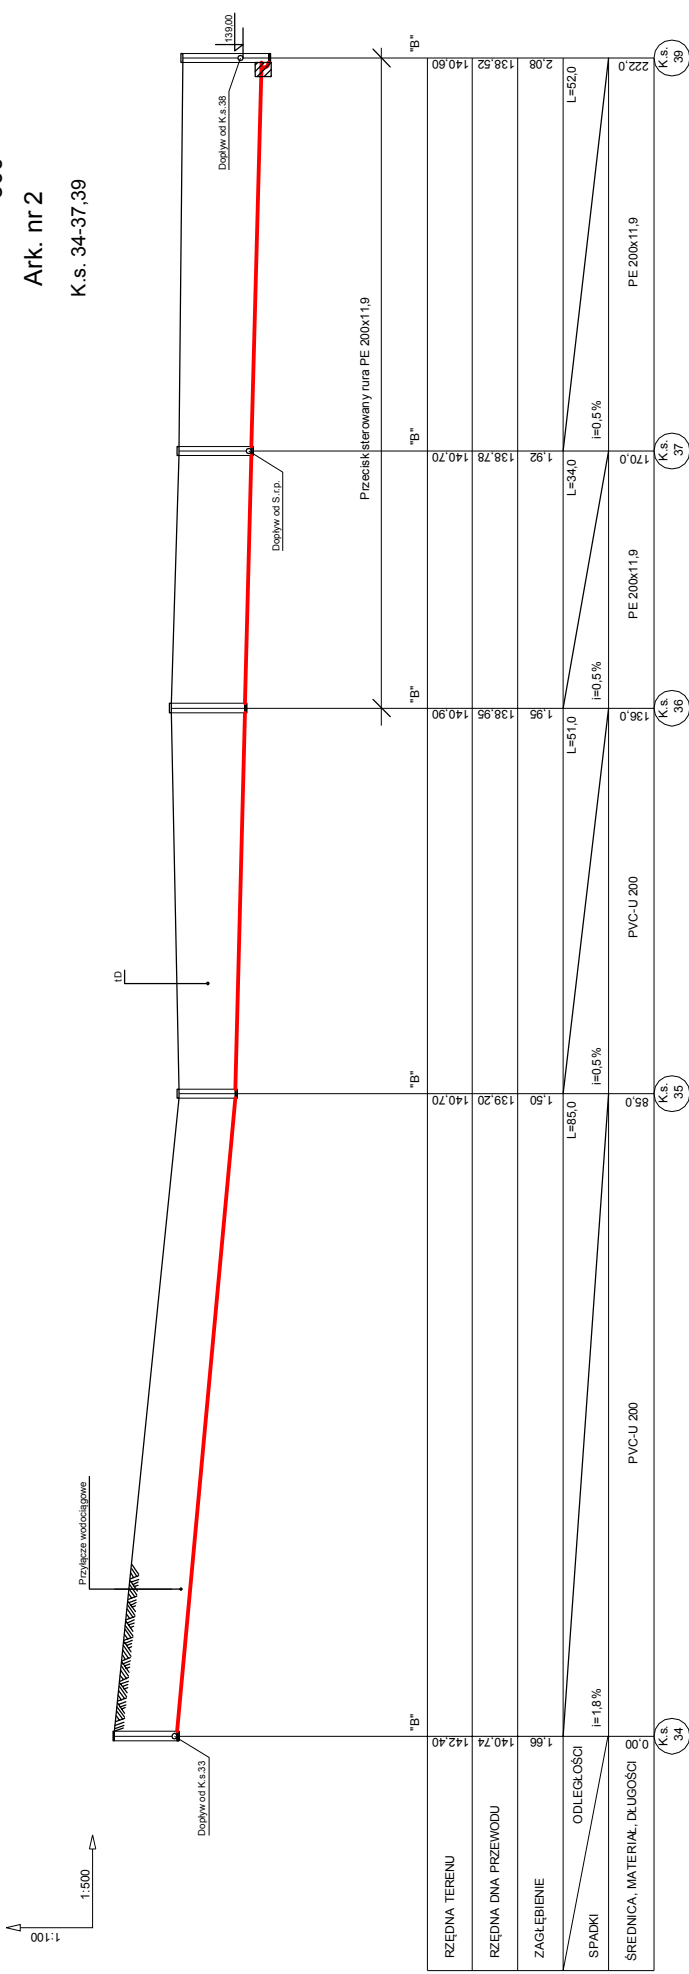


PROFIL KANALIZACIJE SANITARNEJ

SKALA 1 : $\frac{100}{500}$

Ark. nr 2

K.s. 34-37,39

[illegible]